


CURB AND GUTTER


LAYDOWN/RIBBON CURB OR NO CURB AND GUTTER

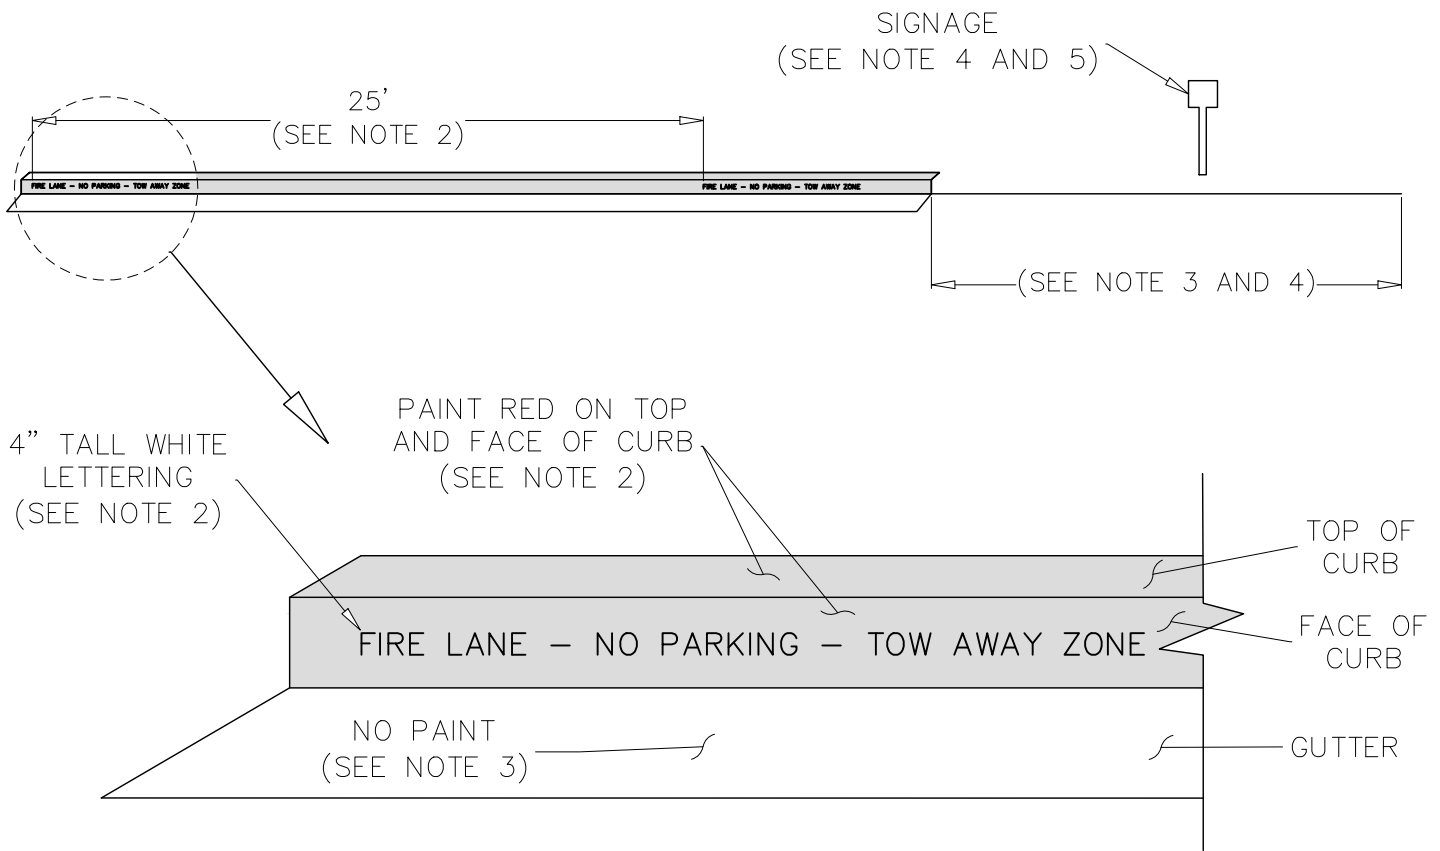

NOTE:

1. ALL CURBS TOUCHING THE FIRE LANE AS SHOWN ON THE STRIPING PLAN SHALL BE STRIPED AS SHOWN ON THIS DETAIL
2. TOP AND FACE OF CURB PAINTED RED. WITH 3" - 4" HIGH WHITE LETTERS ON FACE OF CURB "FIRE LANE - NO PARKING - TOW AWAY ZONE" EVERY 25'.
3. NO PAINT ON GUTTERS, PAVEMENT OR LAYDOWN CURBS.
4. SIGNAGE MAY BE REQUIRED IN AREAS WHERE THE CURB FOR A FIRE LANE DOES NOT EXIST.
5. WHERE REQUIRED, SIGNS SHALL COMPLY WITH SECTION D103.6 OF THE INTERNATIONAL FIRE CODE.

WHITE REFLECTIVE
BACK ROUND
RED LETTERING
AND BORDER

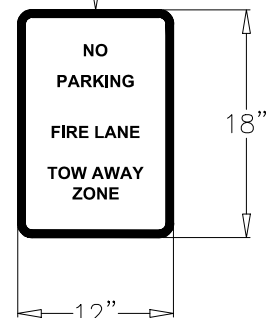

SIGNAGE
SEE NOTE 5

The City of San Marcos
Engineering and Capital Improvements

CURRENT AS OF
1/1/2021

FIRE LANE STRIPING

RECORDED COPY SIGNED BY
LAURIE MOYER, P.E.

6-30-2015
ADOPTED

THE ARCHITECT/ENGINEER ASSUMES
RESPONSIBILITY FOR APPROPRIATE
USE OF THIS STANDARD

900-FLS-SM
N.T.S. STANDARD DETAIL