


**CURB EXPANSION JOINT DOWEL DETAIL**

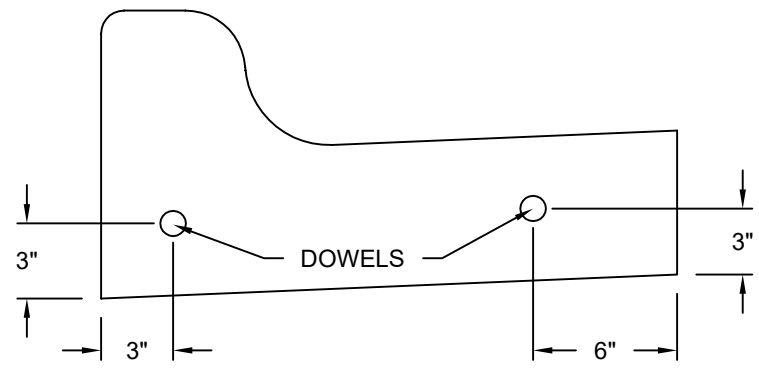

**SECTION A - A**

**NOTES:**

1. CONSTRUCT EXPANSION JOINTS AT A MAXIMUM OF 40'-0" ALONG THE LENGTH OF CURB, SIDEWALK AND CONCRETE PAVEMENT.
2. DOWELS MINIMUM SIZE IS 1/2" AND WILL BE EQUAL TO THE REBAR SIZE IF REBAR IN THE RE-ENFORCED CONCRETE IF GREATER THAN 1/2".

<b>The City of San Marcos</b> Engineering and Capital Improvements		<b>CURB EXPANSION JOINT DOWEL DETAIL</b>	
RECORD COPY SIGNED BY <hr/> LAURIE MOYER, P.E.	6/1/2018 <hr/> ADOPTED	THE ARCHITECT/ENGINEER ASSUMES RESPONSIBILITY FOR APPROPRIATE USE OF THIS STANDARD.	STANDARD NO. <b>430S-3-SM</b> 1 OF 1