


CURB EXPANSION JOINT DOWEL DETAIL

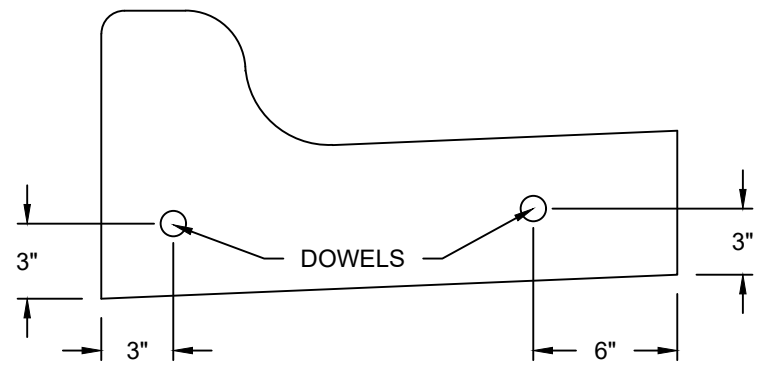

SECTION A - A

NOTES:

1. CONSTRUCT EXPANSION JOINTS AT A MAXIMUM OF 40'-0" ALONG THE LENGTH OF CURB, SIDEWALK AND CONCRETE PAVEMENT.
2. DOWELS MINIMUM SIZE IS 1/2" AND WILL BE EQUAL TO THE REBAR SIZE IF REBAR IN THE RE-ENFORCED CONCRETE IF GREATER THAN 1/2".

The City of San Marcos Engineering and Capital Improvements	CURRENT AS OF 1/1/2021	CURB EXPANSION JOINT DOWEL DETAIL	
RECORD COPY SIGNED BY <hr/> LAURIE MOYER, P.E.	6/1/2018 ADOPTED	THE ARCHITECT/ENGINEER ASSUMES RESPONSIBILITY FOR APPROPRIATE USE OF THIS STANDARD.	STANDARD NO. 430S-3-SM 1 OF 1