


REMOVE AND DISPOSE OF THE CONE SECTION, CONCRETE COLLAR AND LID AS DIRECTED BY THE ENGINEER OR DESIGNATED REPRESENTATIVE

OUT OF PAVEMENT

IN PAVEMENT

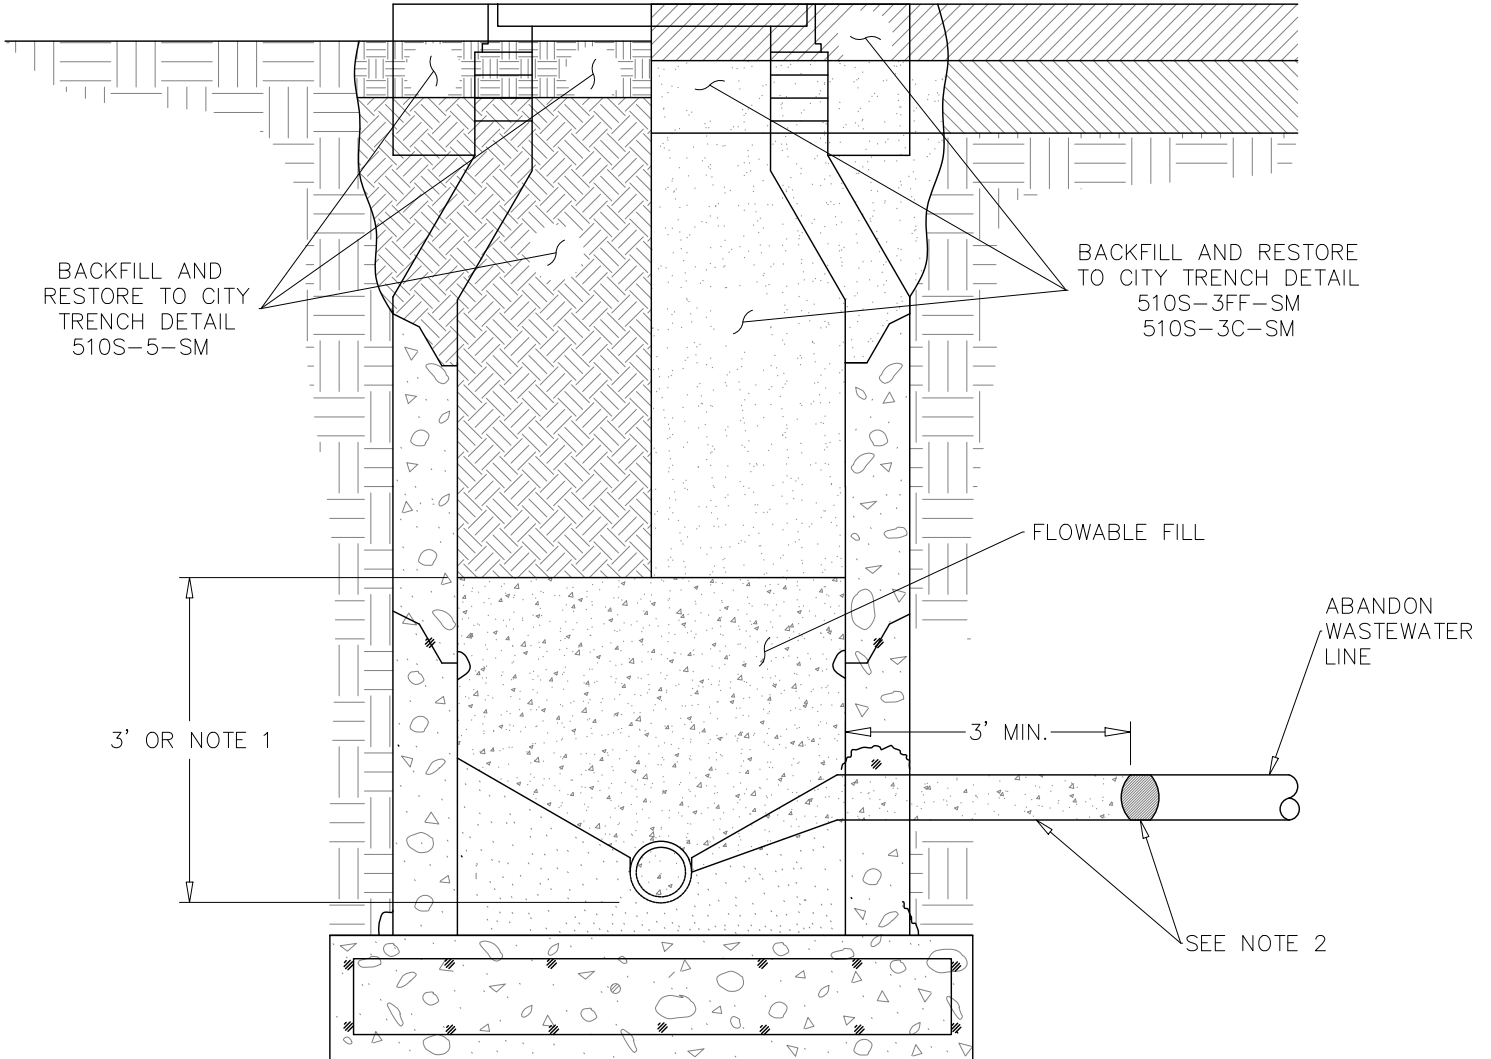

NOTES:

1. IF THE INVERT IS LESS THAN 3' FROM TOP OF GRADE STOP FLOWABLE FILL AT BOTTOM OF PAVING SUBGRADE OR 6" BELOW NATURAL GROUND.
2. PUSH APPROPRIATE SANDBAG OR APPROVED PLUG A MINIMUM OF 3 FEET INTO THE PIPE TO BE ABANDONED BEFORE FILLING PIPE COMPLETELY WITH FLOWABLE FILL.

REFERENCES  
 DETAIL 510S-3C-SM  
 DETAIL 510S-3FF-SM  
 DETAIL 510S-5-SM

**The City of San Marcos**  
 Engineering and Capital Improvements

CURRENT AS OF  
 1/1/2021

**MANHOLE ABANDONMENT**

RECORDED COPY SIGNED BY  
 LAURIE MOYER, P.E.

11/18/2014  
 ADOPTED

THE ARCHITECT/ENGINEER ASSUMES RESPONSIBILITY FOR APPROPRIATE USE OF THIS STANDARD

**506S-15-SM**  
 N.T.S. STANDARD DETAIL