



8.5" X 11" SIGN LAMINATED AND PLACED ON THE FENCE EVERY 50' ALONG THE FENCE THAT SAYS "KEEP OUT TREE PROTECTION AREA".

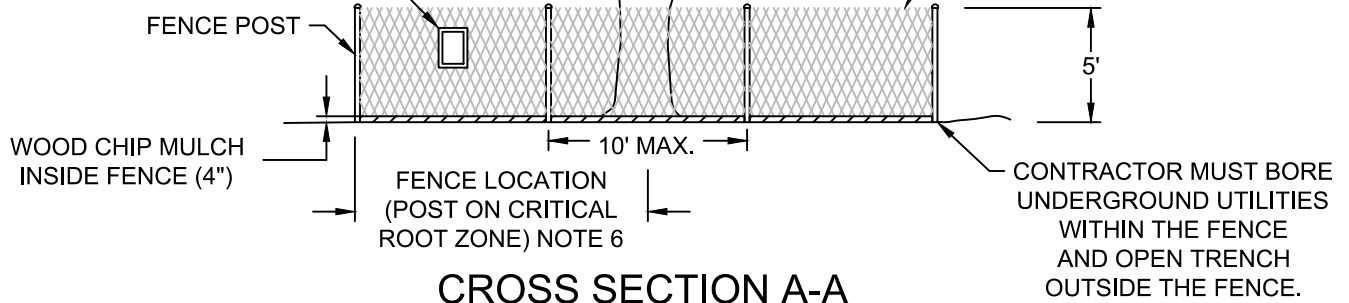

CROSS SECTION A-A

MAINTAIN EXISTING GRADE WITHIN THE TREE PROTECTION FENCE UNLESS OTHERWISE INDICATED ON THE PLANS

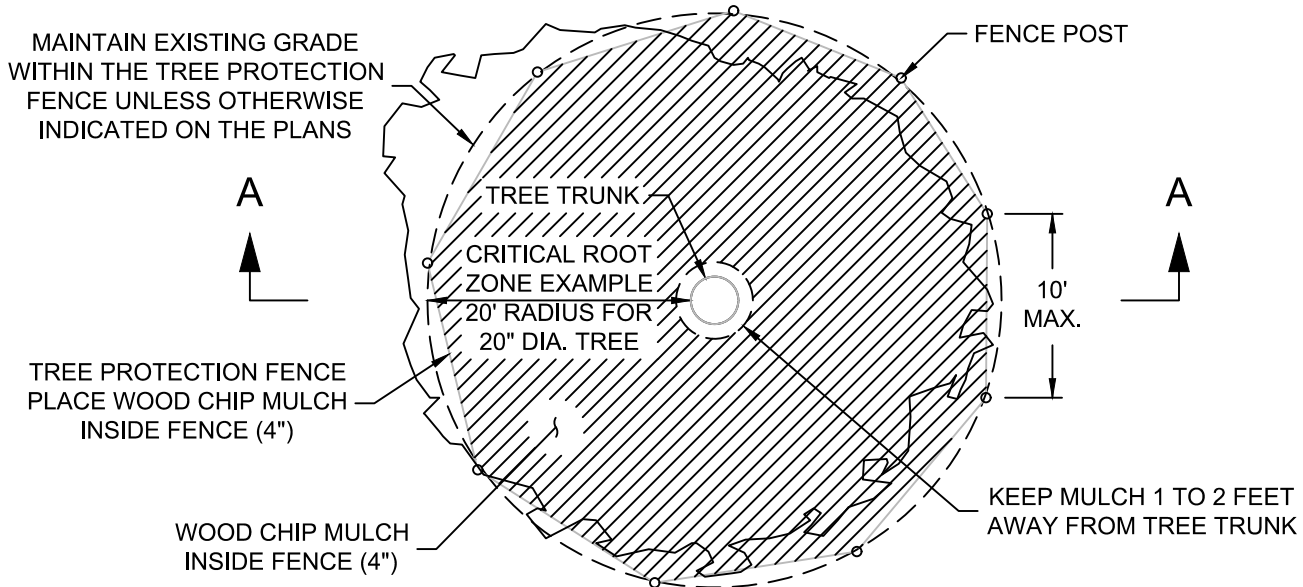

PLAN VIEW

NOTES:

1. SEE SPECIFICATIONS FOR ADDITIONAL TREE PROTECTION REQUIREMENTS.
2. IF THERE IS NO EXISTING IRRIGATION, SEE SPECIFICATIONS FOR WATERING REQUIREMENTS.
3. NO PRUNING SHALL BE PERFORMED EXCEPT BY APPROVED ARBORIST.
4. NO EQUIPMENT SHALL OPERATE INSIDE THE PROTECTIVE FENCING INCLUDING DURING FENCE INSTALLATION AND REMOVAL.
5. SEE TREE PRESERVATION PLAN FOR ANY MODIFICATIONS WITHIN THE TREE PROTECTION AREA.
6. ROOT PROTECTION ZONE EQUALS TO CRITICAL ROOT ZONE AND IS DETERMINED BY MEASURING THE TREE'S DIAMETER AT 54 INCHES FROM THE NATURAL GROUND LEVEL. FOR EVERY INCH IN DIAMETER THERE IS 1 FOOT RADIUS TREE PROTECTION.

<p>The City of San Marcos Engineering and Capital Improvements</p>	<p>CURRENT AS OF 1/1/2021</p>	<p>TREE PROTECTION FENCE TYPE A - CHAIN LINK</p>	
<p>RECORD COPY SIGNED BY LAURIE MOYER, P.E.</p>	<p>3/17/2017 ADOPTED</p>	<p>THE ARCHITECT/ENGINEER ASSUMES RESPONSIBILITY FOR APPROPRIATE USE OF THIS STANDARD.</p>	<p>STANDARD NO. 610S-2-SM 1 OF 1</p>