



**PLAN VIEW**

MATERIALS	
LID	GRAY IRON
FRAME	GRAY IRON

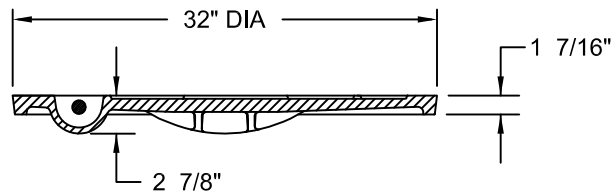

**COVER SECTION**

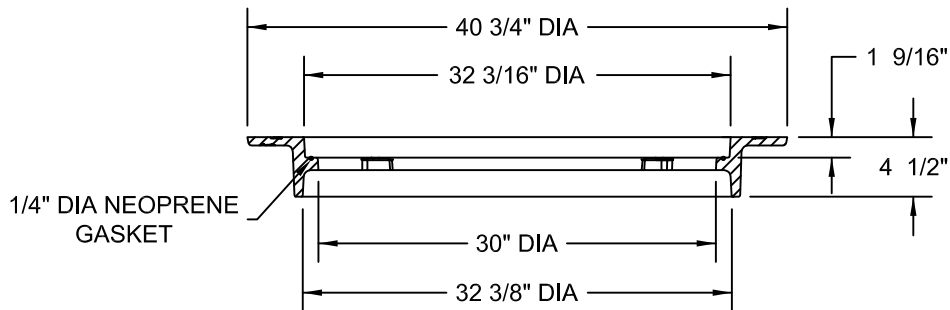

**FRAME SECTION**

**NOTES:**

1. THIS DETAIL IS FOR USE IN PUBLIC INFRASTRUCTURE ONLY. PRIVATE INFRASTRUCTURE WILL NOT HAVE CITY OF SAN MARCOS LOGO.

<b>The City of San Marcos</b> Engineering and Capital Improvements		<b>SANITARY SEWER MANHOLE RING AND COVER</b> <b>32" - BOLTED (OUTSIDE PAVEMENT )</b>	
RECORD COPY SIGNED BY LAURIE MOYER, P.E.	2/15/2019 ADOPTED	THE ARCHITECT/ENGINEER ASSUMES RESPONSIBILITY FOR APPROPRIATE USE OF THIS STANDARD.	STANDARD NO. <b>503S-6WB-SM</b> 1 OF 1